


Fire Assembly Point - outside Sancreed Church

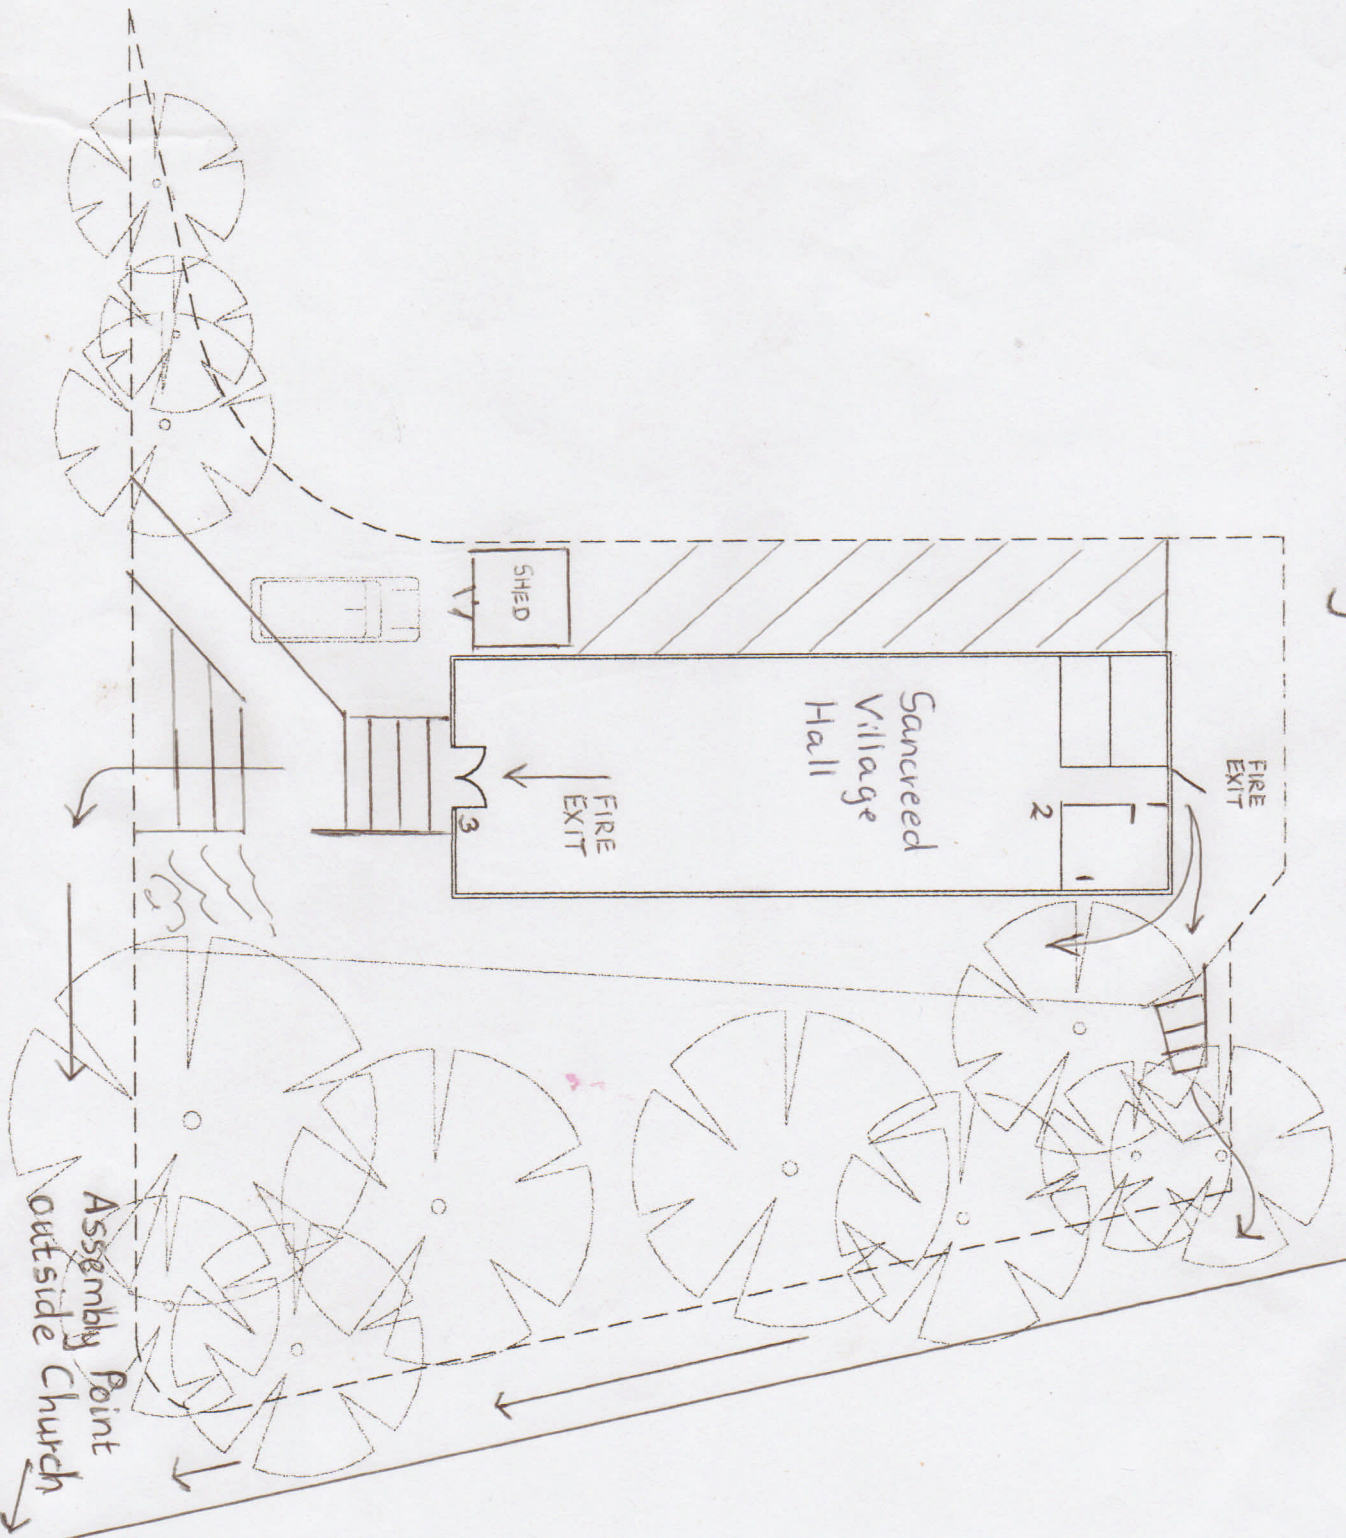

South
↑

| | | | |
|-------------------------|-------------|------------------------|--|
| Sancreed community hall | | drawing, Existing Plan | |
| drawing no. dra.Ft 01 | scale 1/200 | date 14.02.07 | |